

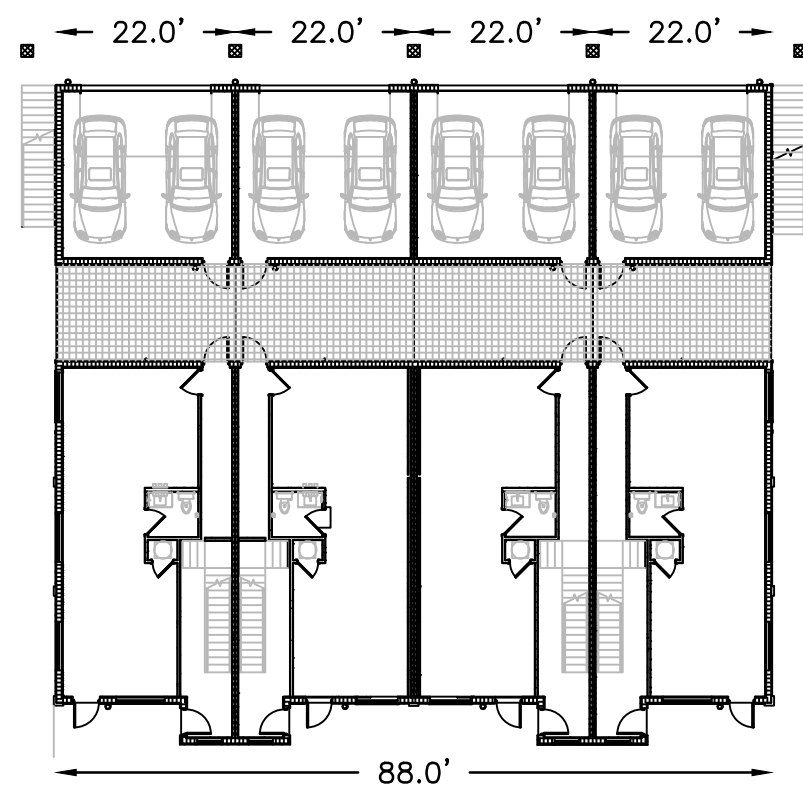
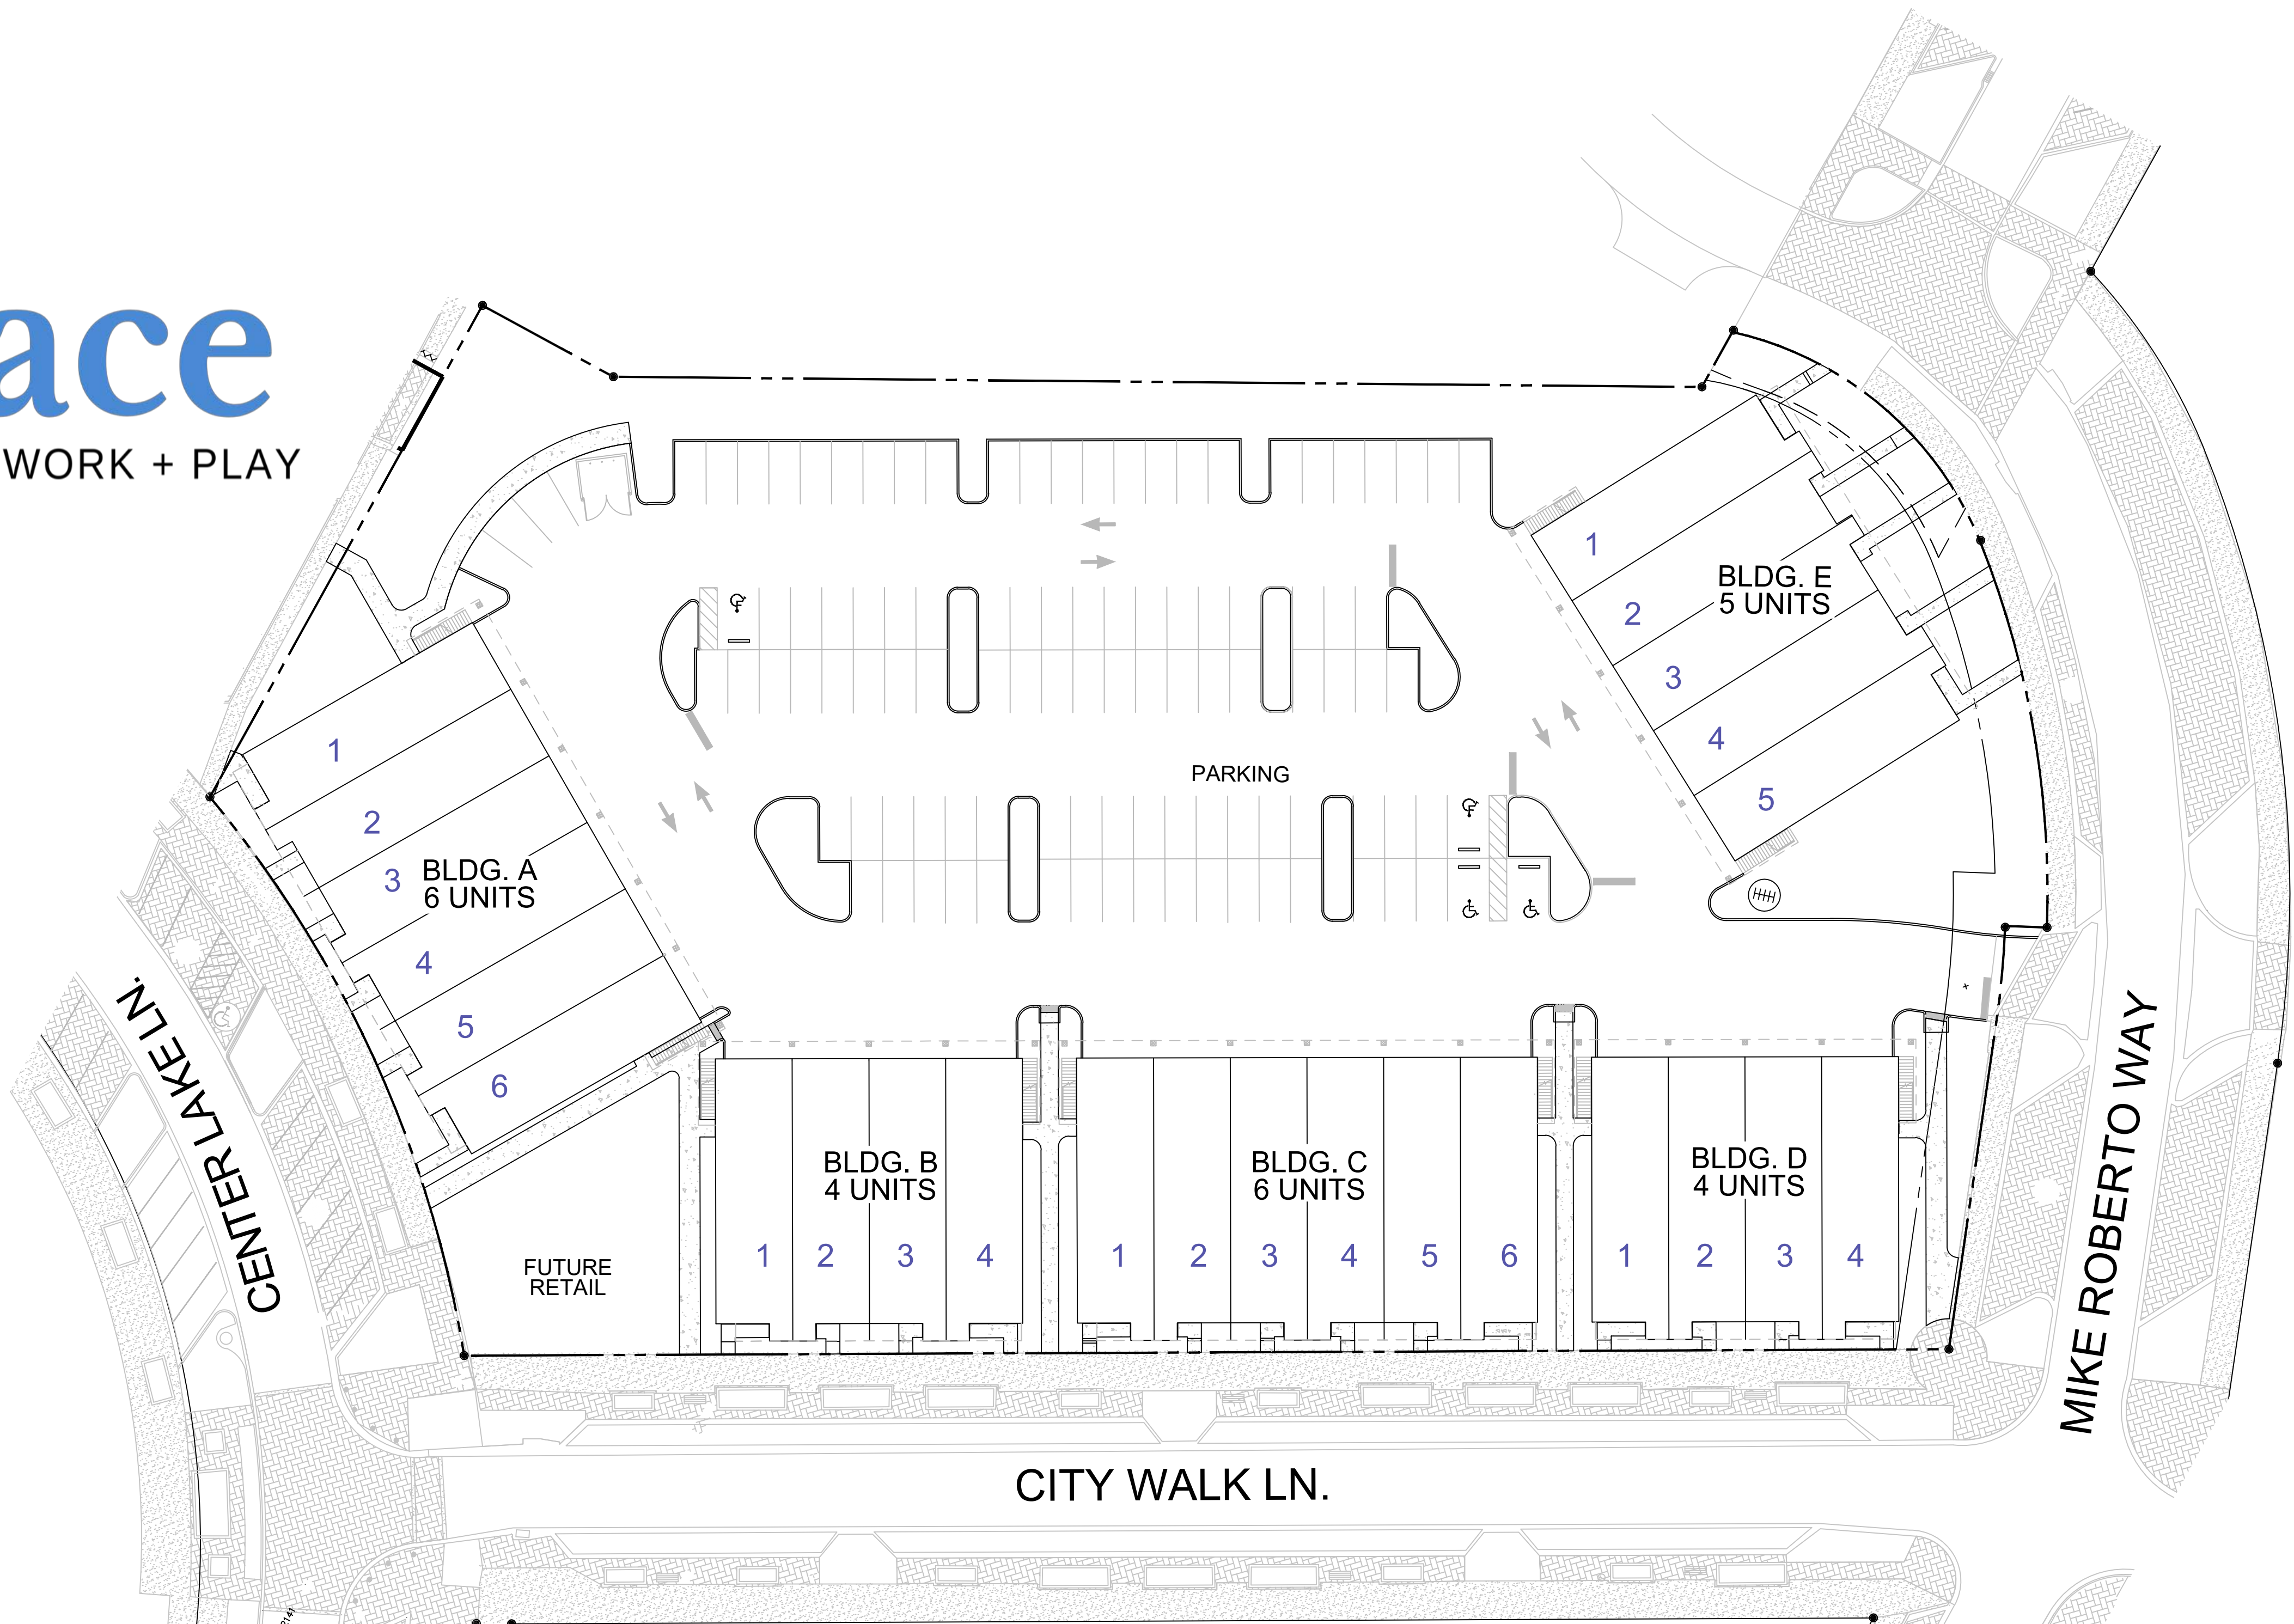


city place


LIVE + WORK + PLAY

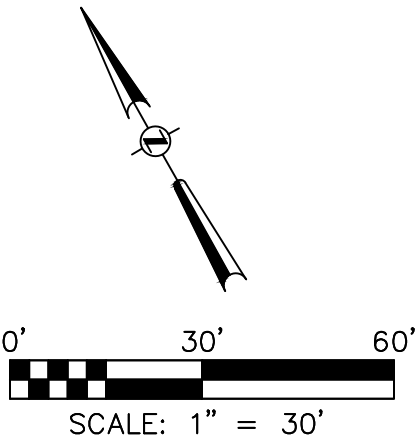

1 BUILDINGS B & D - FLOOR PLAN, LEVEL 1
DATE: 1/15/21

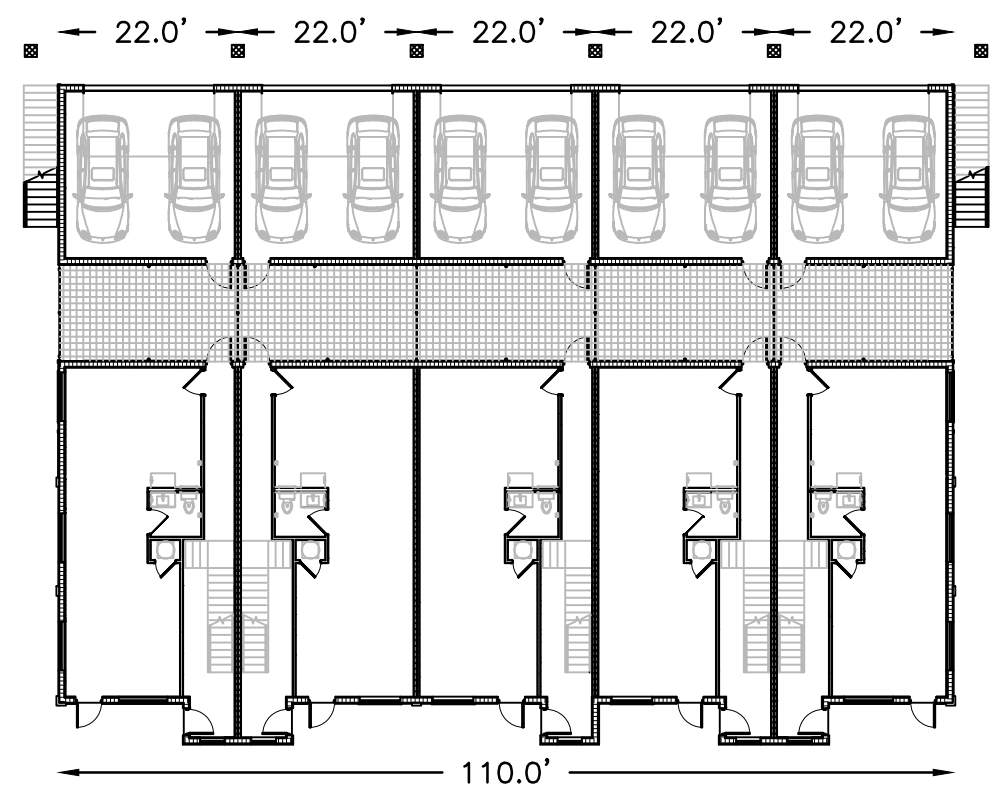

2 BUILDING E - FLOOR PLAN, LEVEL 1
DATE: 1/15/21

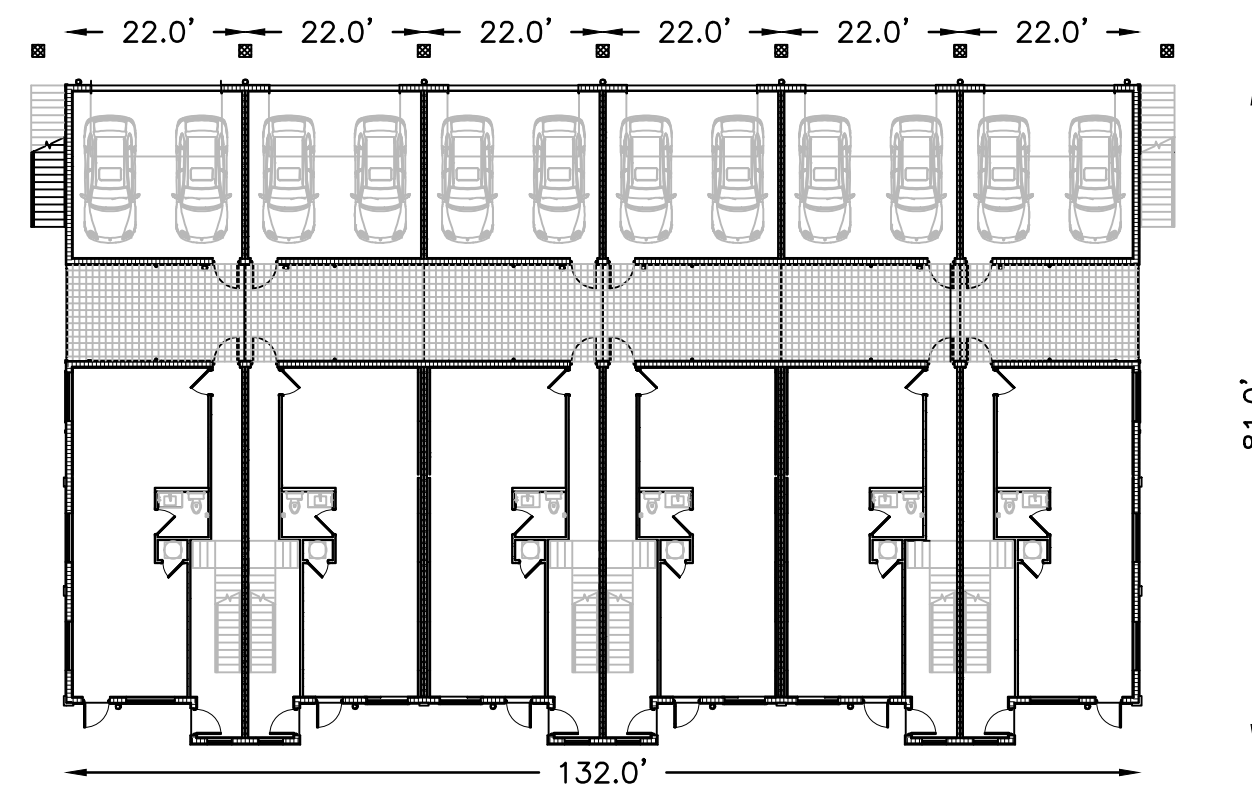

3 BUILDINGS A & C - FLOOR PLAN, LEVEL 1
DATE: 1/15/21



DAVE SCHMITT
ENGINEERING, INC.
12301 Lake Underhill Road Suite 241
ORLANDO, FL 32828
407-207-9088 FAX 407-207-9089
Certification of Authorization #27471

REVISIONS					
DATE	BY	DESCRIPTION	DATE	BY	DESCRIPTION

DAVE M. SCHMITT
FLORIDA REG. NUMBER
48274

SITE PLAN EXHIBIT
CITY PLACE
CITY OF OVIEDO, FLORIDA

DATE: JAN 2021
PROJECT NO.: MCP-2
DRAWN BY: BC
CHECKED BY: DMS
SCALE: 1" = 30'
SHEET: 1 OF 2